

seal

PAVEMENT MARKINGS

WOODBURY, GA


CITY OF WOODBURY
18063 MAIN STREET
P.O. BOX 297
WOODBURY, GA 30293

Copyright. All rights reserved. Reproduction in whole or in part is prohibited. This drawing as an instrument of service is the property of the architect and may not be used in any way without the written permission of this office.

revisions

NOT FOR CONSTRUCTION

north arrow + scale

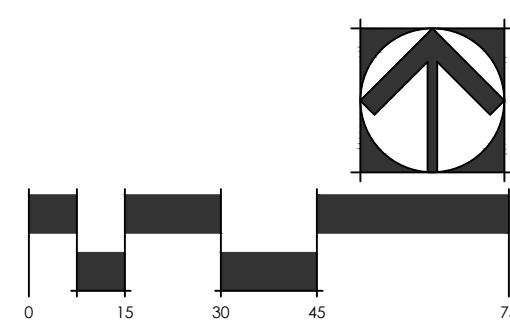

drawing information
project number: 20094
contact: AW
drawn by: CLM
checked by: AW
scale: 1" = 30'-0"

drawing date
JANUARY 12, 2021

sheet title
STRIPING PLAN

sheet number

L-1.00

NOTES:
1. 82 TOTAL PARKING SPACES, 4 ACCESSIBLE SPACES INCLUDED.
2. ALL SIGNS AND PAVEMENT MARKINGS SHALL CONFORM TO THE MANUAL ON UNIFORM TRAFFIC CONTROL DEVICES (MUTCD), LATEST EDITION, SUPPLEMENTAL SPECIFICATIONS, AND/OR SPECIAL PROVISIONS.
3. ALL INSTALLATION MATERIALS AND METHODS SHALL COMPLY WITH CURRENT GDOT STANDARDS AND SPECIFICATIONS AND/OR SPECIAL PROVISIONS.
4. THE CONTRACTOR SHALL BE RESPONSIBLE FOR THE REMOVAL OF ALL SIGNS/POSTS/PAVEMENTS MARKINGS THAT ARE DUPLICATED OR CONTRARY TO THESE PLANS, AS REQUIRED BY THE DISTRICT TRAFFIC OPERATIONS ENGINEER.
5. EXISTING TRAFFIC SIGNS SHALL BE MAINTAINED BY THE CONTRACTOR THROUGHOUT CONSTRUCTION. MAINTENANCE INCLUDES REPLACING DAMAGED AND STOLEN SIGNS, AND PERIODIC CLEANING OF EXISTING SIGNS AND CONSTRUCTION RELATED TRAFFIC CONTROL DEVICES.
6. ALL EXISTING STOP SIGNS ARE TO REMAIN.
7. ALL EXISTING PAVEMENT MARKINGS SHOWING TO BE REMOVED OR CONFLICTING WITH NEW PAVEMENT MARKINGS SHALL BE OBLITERATED BY HYDROBLASTING OR SANDBLASTING (GRINDING AND BLACKOUT PAINT ARE PROHIBITED).

SIGNAGE LEGEND:

- R5-1
DO NOT ENTER SIGN
- R6-2R
ONE WAY RIGHT SIGN
- R6-2L
ONE WAY LEFT SIGN
- R3-5R
RIGHT TURN ONLY SIGN
- R7-8
HANDICAP PARKING SIGN

ADA MARKING DETAIL

INTERNATIONAL SYMBOL OF ACCESSIBILITY
4" STRIPING WIDTH

ONE WAY RIGHT SIGN
8' WIDE CROSSWALK WITH 8" STRIPING, TYP.
ADA MARKING, REFER TO DETAIL
HANDICAP PARKING SIGN
5" SOLID WHITE STRIPE, TYP.
DO NOT ENTER SIGN


24" SOLID WHITE STOP BAR, TYP.
ONE WAY RIGHT SIGN, RIGHT TURN ONLY SIGN
5" SOLID DOUBLE YELLOW STRIPE, TYP.
SOLID WHITE DIRECTIONAL ARROW, TYP.

PARKING COUNT, TYP.
ONE WAY LEFT SIGN
DO NOT ENTER SIGN

EXISTING STRIPING TO REMAIN
DO NOT ENTER SIGN
EXISTING STRIPING TO BE REPLACED
NEW PARKLET WITH PAVERS, BENCH, FLAGPOLE, REFER TO L-1.01 PLAZA ENLARGEMENT
EXISTING PLANTER TO BE REMOVED
HANDICAP PARKING SIGN
ADA MARKING, REFER TO DETAIL
PARKING COUNT, TYP.
5" SOLID WHITE STRIPE, TYP.
EXISTING ADA STRIPING TO REMAIN
REINFORCED TURF PAVING TO BE GRASSPAVE OR SIMILAR APPROVED BY LANDSCAPE ARCHITECT


REINFORCED TURF PAVING TO BE GRASSPAVE OR SIMILAR APPROVED BY LANDSCAPE ARCHITECT
8' WIDE CROSSWALK WITH 8" STRIPING, TYP.
24" SOLID WHITE STOP BAR, TYP.
5" SOLID DOUBLE YELLOW STRIPE, TYP.
SOLID WHITE DIRECTIONAL ARROW, TYP.

P:\PROJECTS\City of Woodbury\Downtown Pavement Markings\CAD\SHEET\SL-2.00 Layout Plan.dwg (L-1.00) Plotted on: Jan 11, 2021 - 6:00pm by cmorris

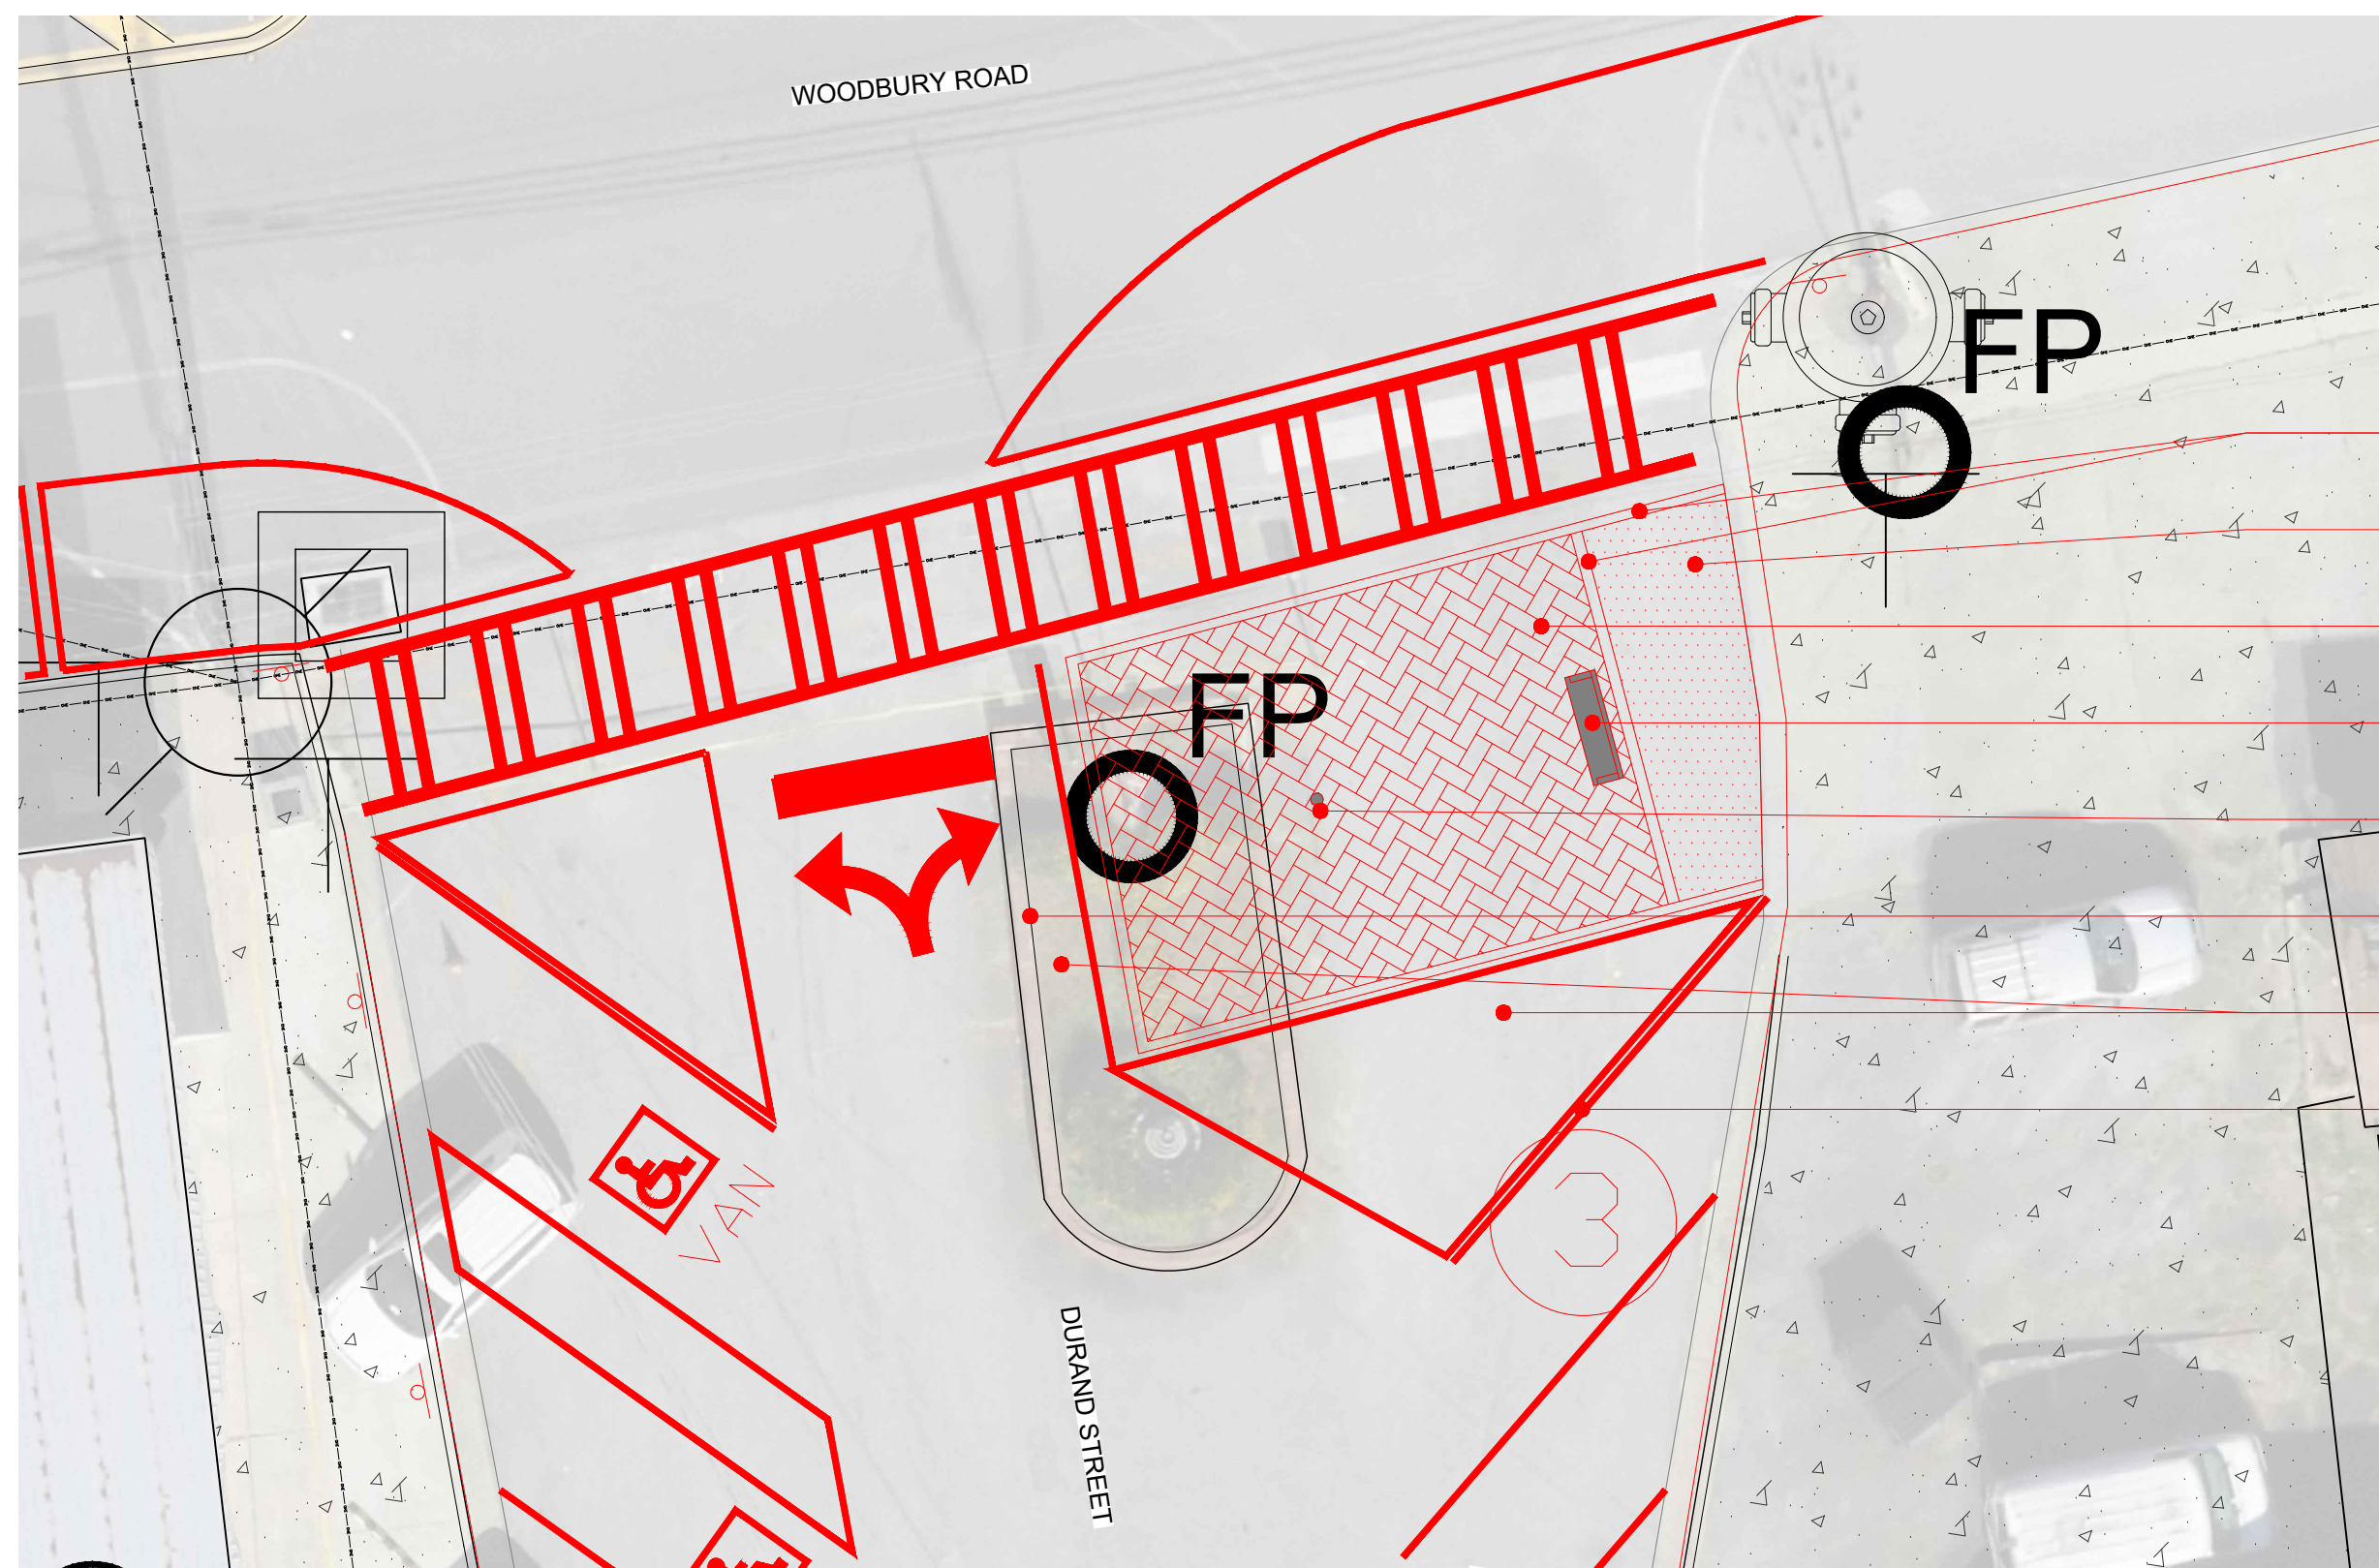

- FLUSH CONCRETE EDGE (REFER TO PLAZA PAVING DETAIL)
- PLANTING AREA
- PLAZA PAVING 1
- BENCH 2
- FLAGPOLE 3
- EXISTING PLANTER TO BE REMOVED
- ASPHALT
- ROADWAY MARKING 4

PLAZA ENLARGEMENT
1" = 10'-0"

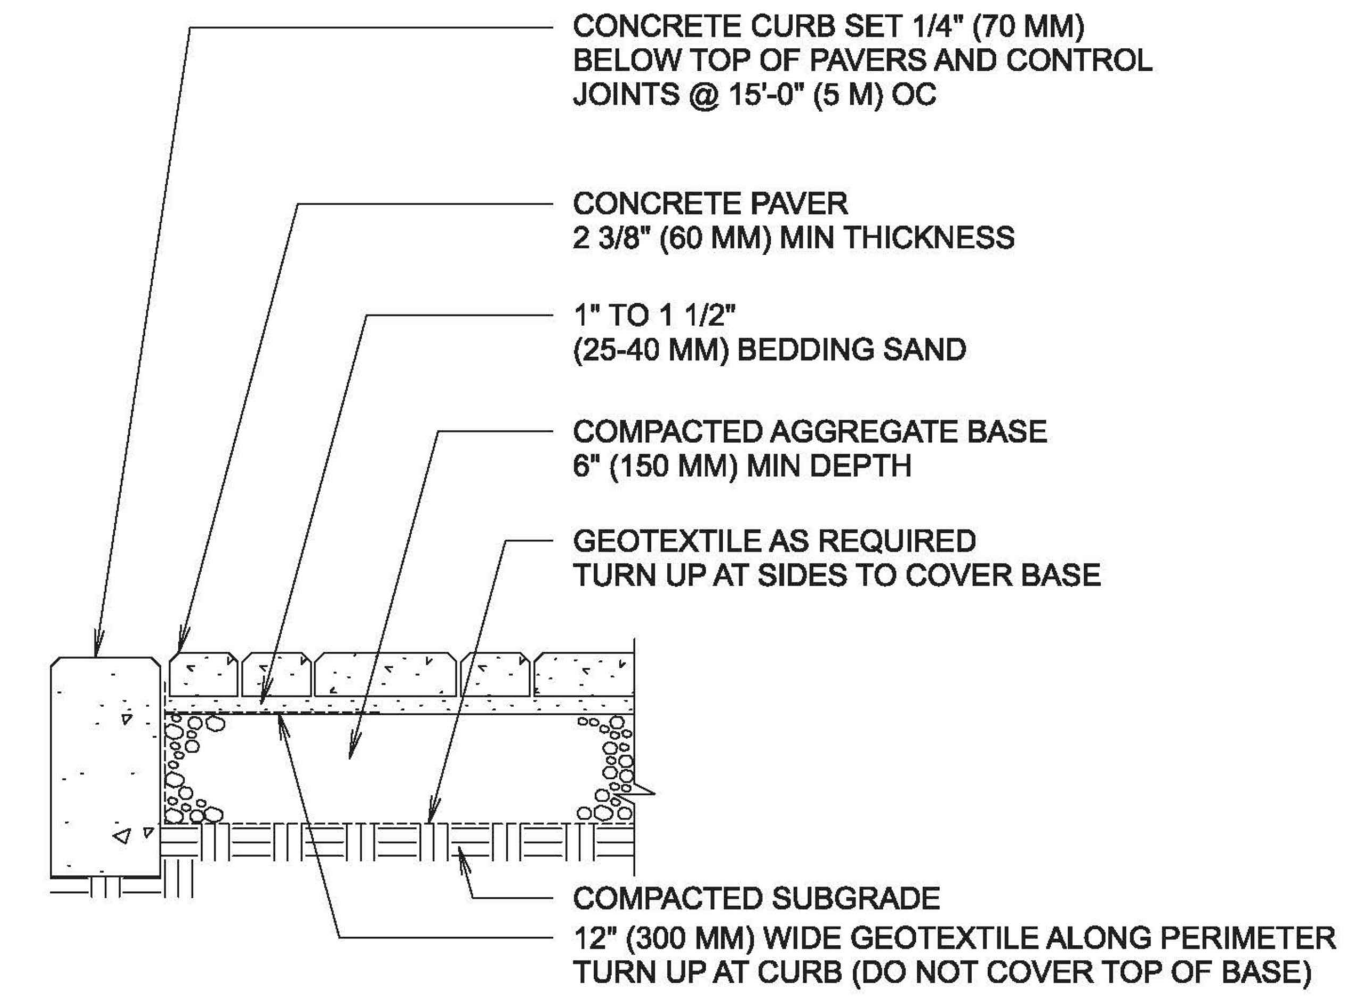

- NOTES:
- THICKNESS OF AGGREGATE BASE WILL VARY WITH SUBGRADE CONDITIONS AND CLIMATE. COLDER CLIMATES MAY REQUIRE THICKER BASES.
 - CONCRETE PAVERS SHOULD BE PLACED ON A CEMENT TREATED BASE IF SOIL IS EXTREMELY WEAK OR CONSTANTLY SATURATED. PAVERS CAN BE OVERLAID OR INLAID ON EXISTING ASPHALT OR CONCRETE DRIVEWAYS.
 - CONSULT ICPI TECH SPEC 2 FOR GUIDELINES ON SPECIFICATIONS FOR BASE MATERIALS, SUBGRADE SOIL AND BASE COMPACTION.
 - PLASTIC, STEEL, ALUMINUM OR PRECAST CONCRETE, EDGING MAY BE USED.
 - PAVERS TO BE INSTALLED IN PATTERN SHOWN IN PLANS
 - PAVERS TO BE HOLLAND STONE, 4X8, 30MM, BY BELGARD
COLOR: RED CHARCOAL FLASH

1 PLAZA PAVING
N.T.S.

- NOTES:
- BENCH TO BE VICTOR STANLEY RB-28 OR EQUAL APPROVED BY LANDSCAPE ARCHITECT.
 - SURFACE MOUNT TO PAVERS PER MANUFACTURER'S RECOMMENDATIONS.
 - INFORMATION: WWW.VICTORSTANLEY.COM
 - LOCATE AS SHOWN ON PLAZA ENLARGEMENT.

2 BENCH
N.T.S.

- NOTES:
- EXISTING FLAGPOLE AND AMERICAN FLAG TO BE DISMANTLED CAREFULLY AND REUSED. CONTRACTOR TO MOUNT POLE IN NEW BASE, SECURE AND PLUMB, TO MATCH EXISTING.
 - LOCATE AS SHOWN ON PLAZA ENLARGEMENT

3 FLAG POLE
N.T.S.

- NOTES:
- ROADWAY MARKING TO BE 4" WHITE THERMOPLASTIC PAINT, MATTE FINISH.
 - CONTRACTOR TO ENSURE THAT ALL ROADWAY MARKINGS COMPLY WITH GDOT STANDARDS AS SPECIFIED BY THE MANUAL ON UNIFORM TRAFFIC CONTROL DEVICES.

4 ROADWAY MARKING
N.T.S.

seal

PAVEMENT MARKINGS
WOODBURY, GA


for
CITY OF WOODBURY
18053 MAIN STREET
P.O. BOX 297
WOODBURY, GA 30293

Copyright. All rights reserved. Reproduction in whole or in part is prohibited. This drawing as an instrument of service is the property of the architect and may not be used in any way without the written permission of this office.

revisions

NOT FOR
CONSTRUCTION

north arrow + scale

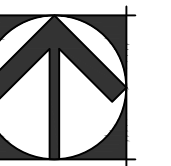

drawing information
project number: 20094
contact: AW
drawn by: CLM
checked by: AW
scale:

drawing date
JANUARY 12, 2021

sheet title
STRIPING DETAILS

sheet number

L-1.01